


- NOTE: 1) ALL CURB WILL BE CAPE COD BERM, SEE DETAIL SHEET.
 2) EXTERIOR LIGHTING ON STRUCTURES NOT SHOWN, TO BE FIELD LOCATED.
 3) ALL DRIVEWAYS ARE DESIGNED FOR A SU-30 VEHICAL.

TOWN OF STOW PLANNING BOARD

Date Approved: _____

Date Endorsed: _____

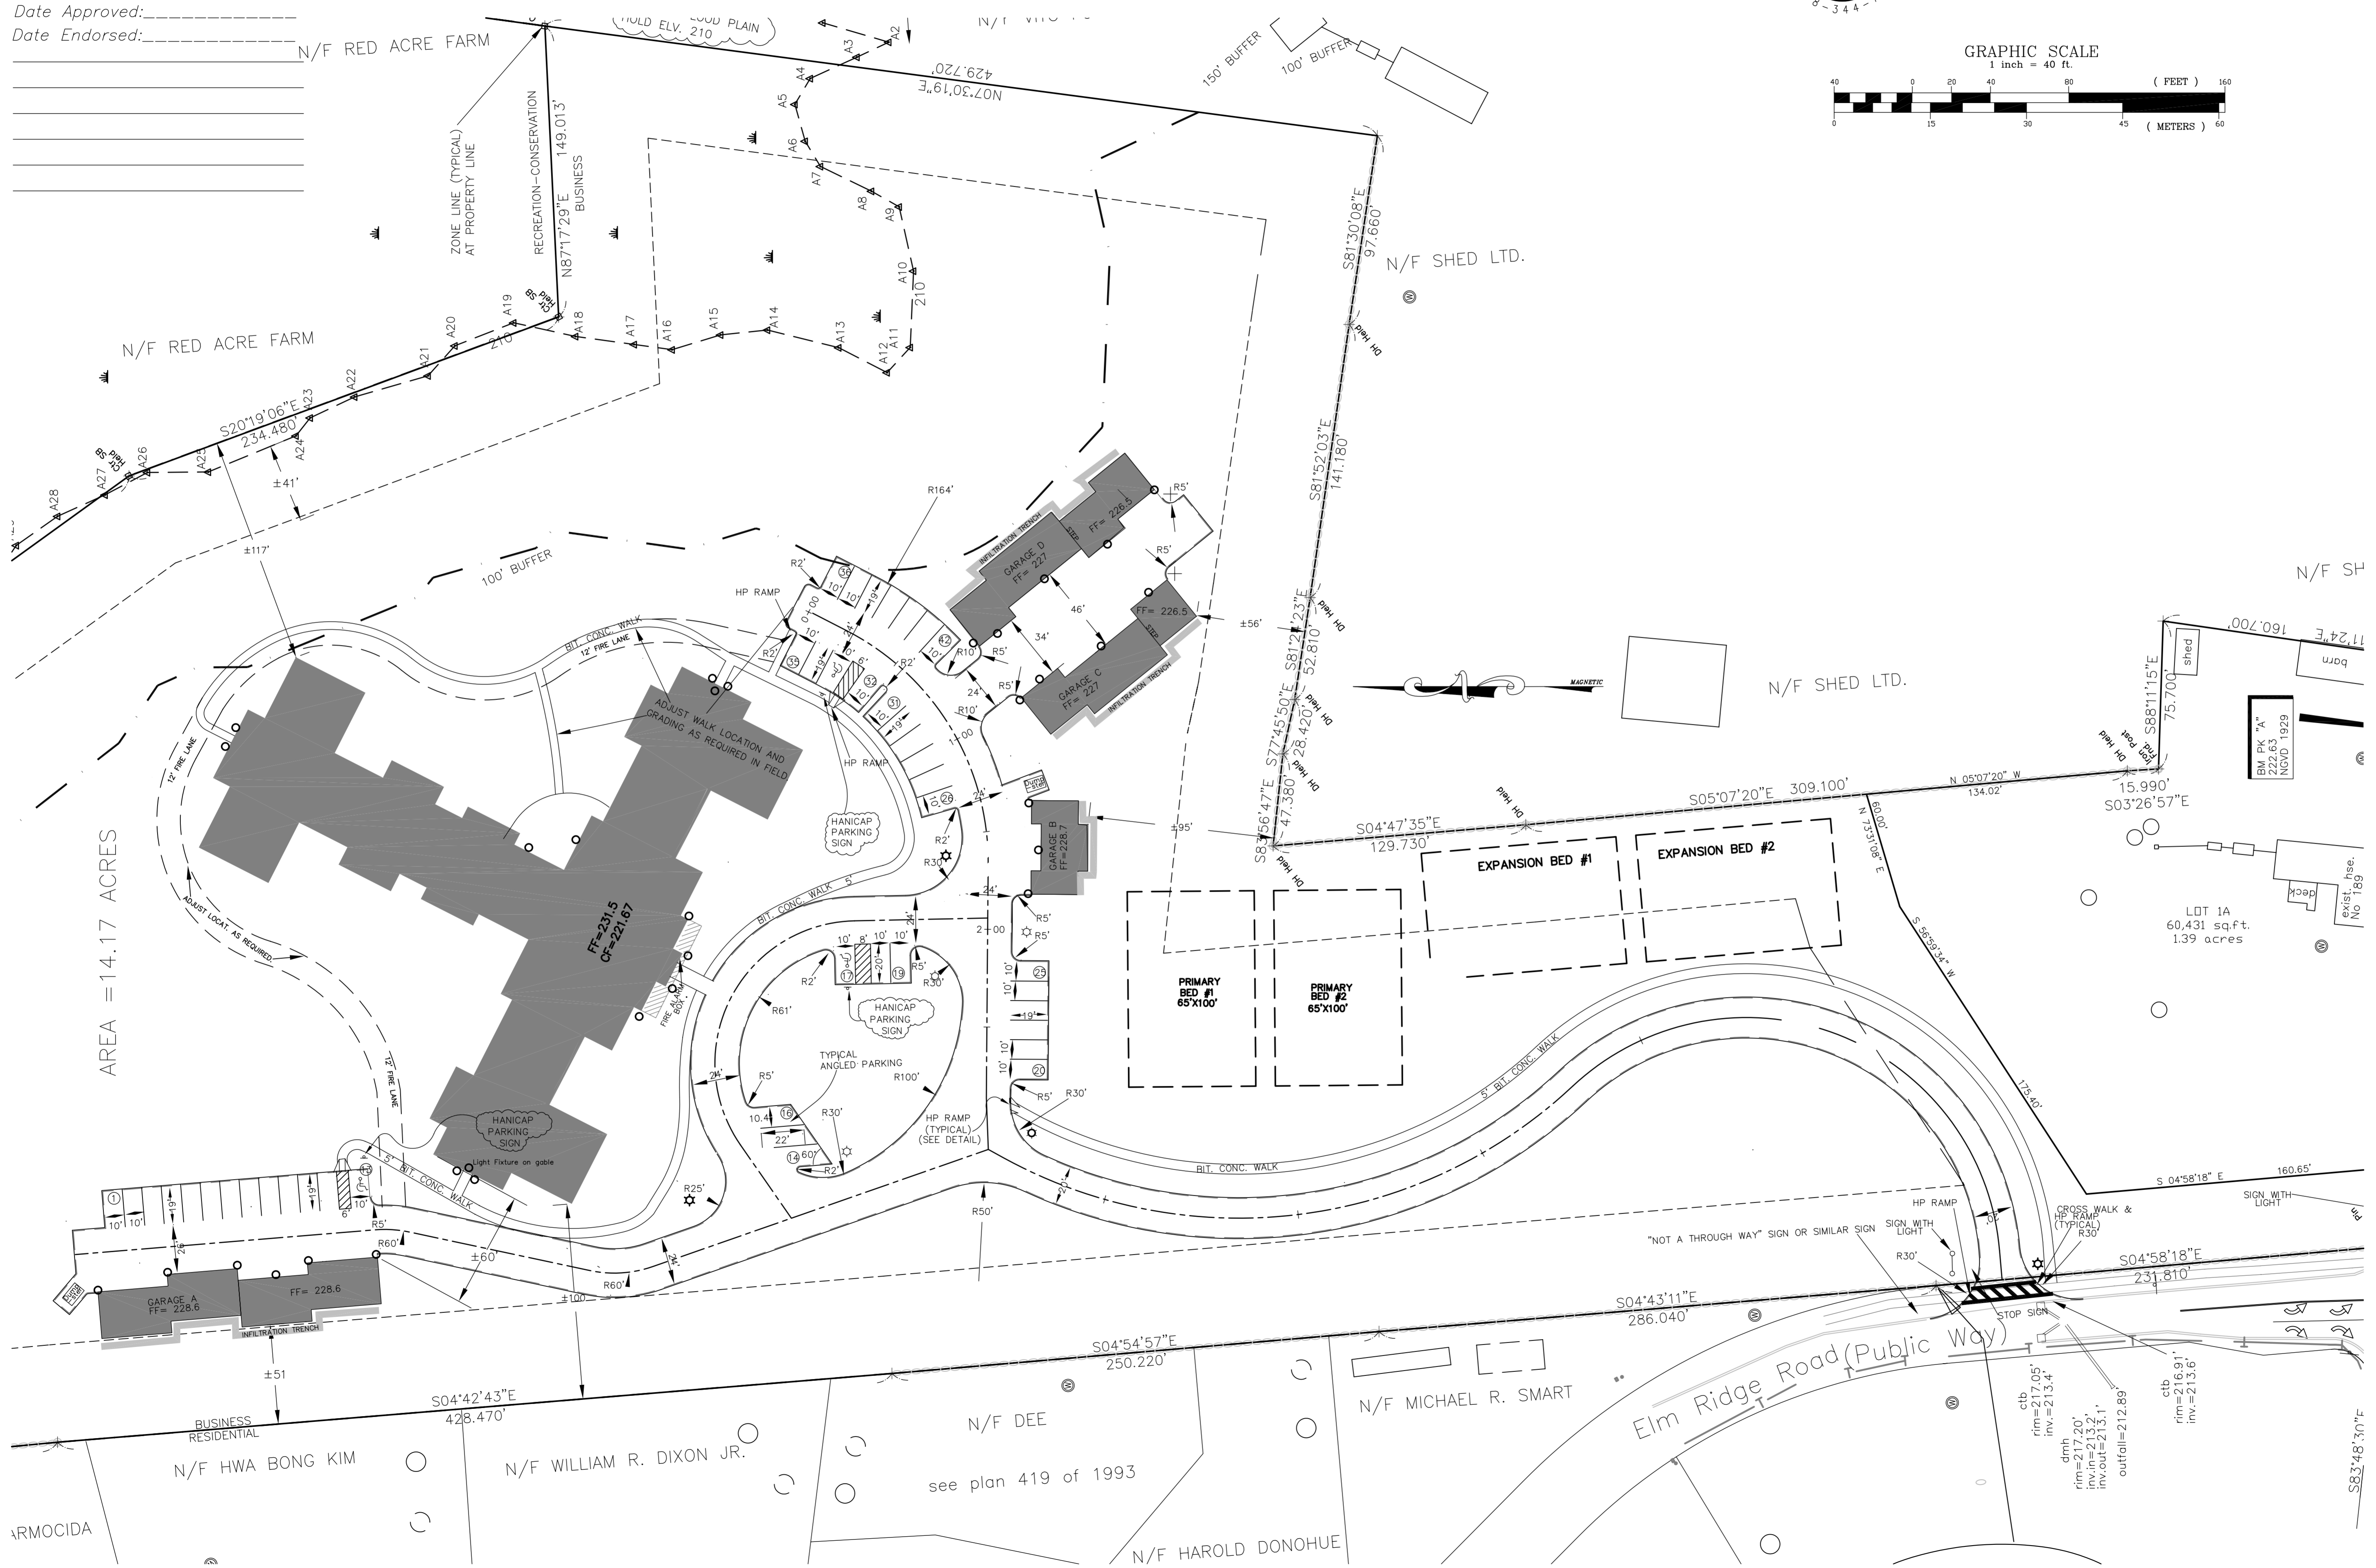

CONTRACTOR TO VERIFY ACTUAL LOCATION OF EXISTING UTILITY SERVICES IN THE FIELD PRIOR TO CONSTRUCTION (WATER, ELECTRICAL, ETC.)

LEGEND

- INFILTRATION TRENCH
- - - MINIMUM SETBACK LINE
- NUMBERED WETLAND FLAGS
- HAYBALE OR SILTFENCE LINE
- BERM
- GAS LINE
- WATER LINE
- ELECTRIC, CABLE, TELEPHONE AND FIRE ALARM
- 4' X 8' PRECAST REINFORCE STRUCTURE
- GAS GATE
- WATER GATE
- HYDRANT
- FENCE
- GRANITE CURB
- STONE WALL
- TREE LINE
- PAVEMENT EDGE
- SEWER MANHOLE
- DRAIN MANHOLE
- DRAIN CATCH BASIN (DR) = DOUBLE CATCH BASIN
- UTILITY POLE
- OVER HEAD WIRES
- SOIL TEST PIT
- SEWER CLEAN OUT
- EXISTING WELL
- PROPOSED LIGHTPOST
- BUILDING MOUNTED LIGHTS
- EXISTING SEPTIC SYSTEM
- DRILL HOLE FOUND
- IRON PIPE FOUND
- STONE BOUND FOUND

No.	Date	Description
1	2/01/00	CONSULTANTS COMMENTS

Prepared for:
 MEETING HOUSE AT STOW
 SENIOR LIVING ASSOCIATES L.L.C.
 189 GREAT ROAD
 STOW, MA

BRIDGESTONE ASSOCIATES INC.
 376 POPE ROAD
 CONCORD, MA
 978-369-5220

THE LAND COLLABORATIVE, INC.
 P.O. BOX 596
 WACTON, MA 01702

Prepared By: (508) 626-0063
 Fax: (508) 875-6440

MWE Civil Engineers & Land Surveyors
 MetroWest Engineering, Inc.
 75 Franklin Street
 Framingham, MA 01702

Title
 MEETING HOUSE AT STOW
 LAYOUT PLAN

SCALE	1"=40'
DRAWN	JFR
CHECKED	RAJ
FILE NAME	SP1122299R1.DWG
PROJECT	SP1122299
ISSUE DATE	2/01/00
JOB NO.	